

電気設備工事特記仕様書

Table with 4 columns: No., Name, Unit, and Remarks. Contains project details like '1. 工事名' and '2. 工事場所'.

Table with 4 columns: No., Name, Unit, and Remarks. Lists various electrical equipment and materials.

1. 工事概要
(1) 本工事に使用する材料、設備等は...
(2) 本工事に使用する材料、設備等は...

Table with 4 columns: No., Name, Unit, and Remarks. Lists construction items and their specifications.

Table with 4 columns: No., Name, Unit, and Remarks. Lists construction items and their specifications.

Table with 4 columns: No., Name, Unit, and Remarks. Lists construction items and their specifications.

17. 接地抵抗の測定・表示
接地抵抗の測定は、下記に示す方法で行うこととする。

Table with 4 columns: No., Name, Unit, and Remarks. Lists construction items and their specifications.

18. 総合調整
19. 竣工検査

Table with 4 columns: No., Name, Unit, and Remarks. Lists construction items and their specifications.

大坂建築設計室

1 級建築士 登録 第147438号 大坂 茂 道

日付 2018. 12. 14


表紙

名簿 (仮称) 京都市中央卸売市場駐車場上家新設工事

特記仕様書

NO. E-001

NO. E-001

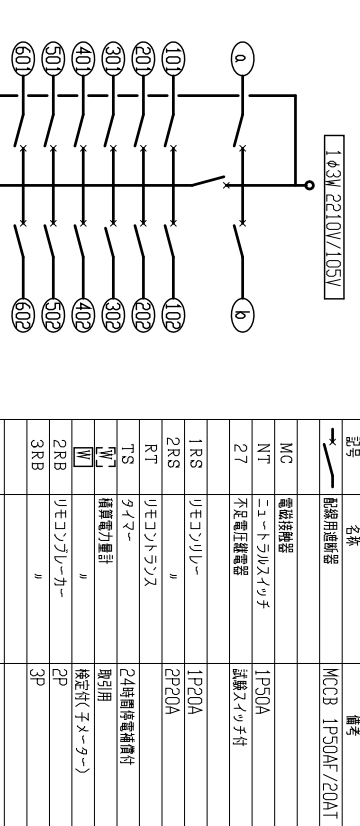

記号	名称	備考
AS	照明	AC100V
AT	一般回路	AC100V
TM	一般回路	AC100V



記号	種別	形式	仕様
G	一般型	埋込型	ドアのある構造
T	一般型	露出型	ドアのない構造
D	一般型	埋込型	ドアのない構造
IG	一般型	埋込型	コブクリート壁又は、これと同等の耐火処理をした壁に埋め込むもの。
IH	耐火型	露出型	耐火処理が施されていない壁に埋め込むもの。
IT	耐火型	埋込型	
2G	耐火型	露出型	
2T	耐火型	露出型	


5 特記事項

注釈 (●印を適用する。)

- 器具を構成する鋼板の厚さは、ホウソウ及び保護層 1.6mm 前面及び側面は、面積 0.9m² 以下の場合 1.6mm 以上、0.9m² 超過の場合 2.0mm 以上とする。
- 但し、系の筋又は、補強の製作図を提出し、承認された場合はこの限りでない。
- 扉は、折り曲げ加工で加工し、平面ハブドールとする。
- 扉のハブドールは、埋付とし、扉枠は折れ止めとする。
- 扉裏面は片丁垂とし、扉枠は折れ止めとする。
- 扉の裏面には、アクリル製、各扉板(黒文字エッチング)を貼付すること。(約70X20)
- 扉裏面に製造メーカー名及び定価等を記載した貼紙を貼付すること。
- 扉裏面に防面ホリデーを設け、丈夫な構造は透明板を挿入すること。
- 封閉回路は、緑色表示とする。
- リモコンリレーの二次側配線は、端子台にて整備すること。
- 自動火災報知設備受信機、送受信機と防災設備に供給する分岐回路の配線用途指定に、赤色合線用配線のマークハブを取付けること。

分電盤名称	回路番号	MCCB	ELCB	P	AF	AT	電圧	容量	回路名称	備考
S-1 長引込み用機器盤	0						50	200		
	0						50	200		
	0						50	200		
	0						50	200		
	0						50	200		
	0						50	200		
	0						50	200/100		
	0						50	200/100		
	0						50	200/100		
	0						50	200/100		

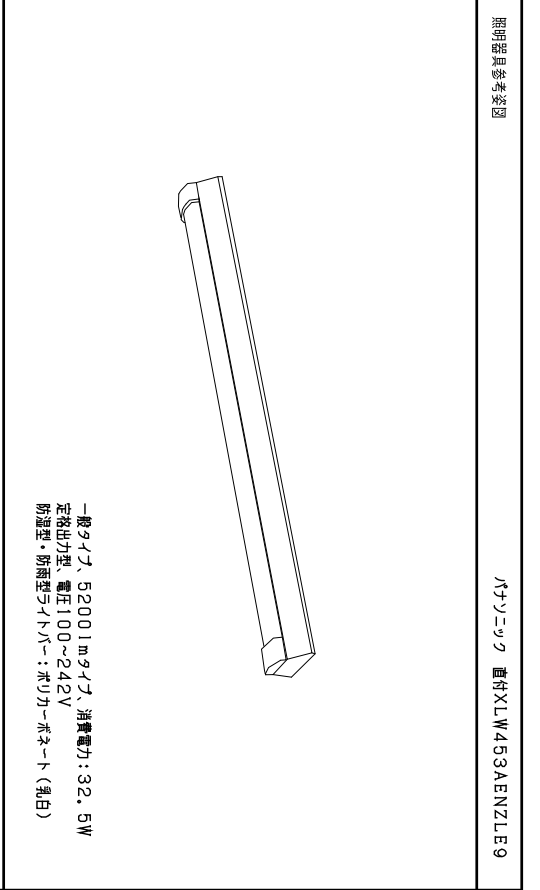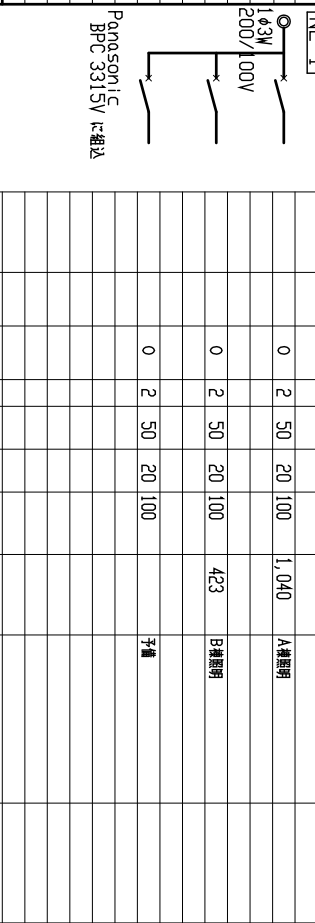

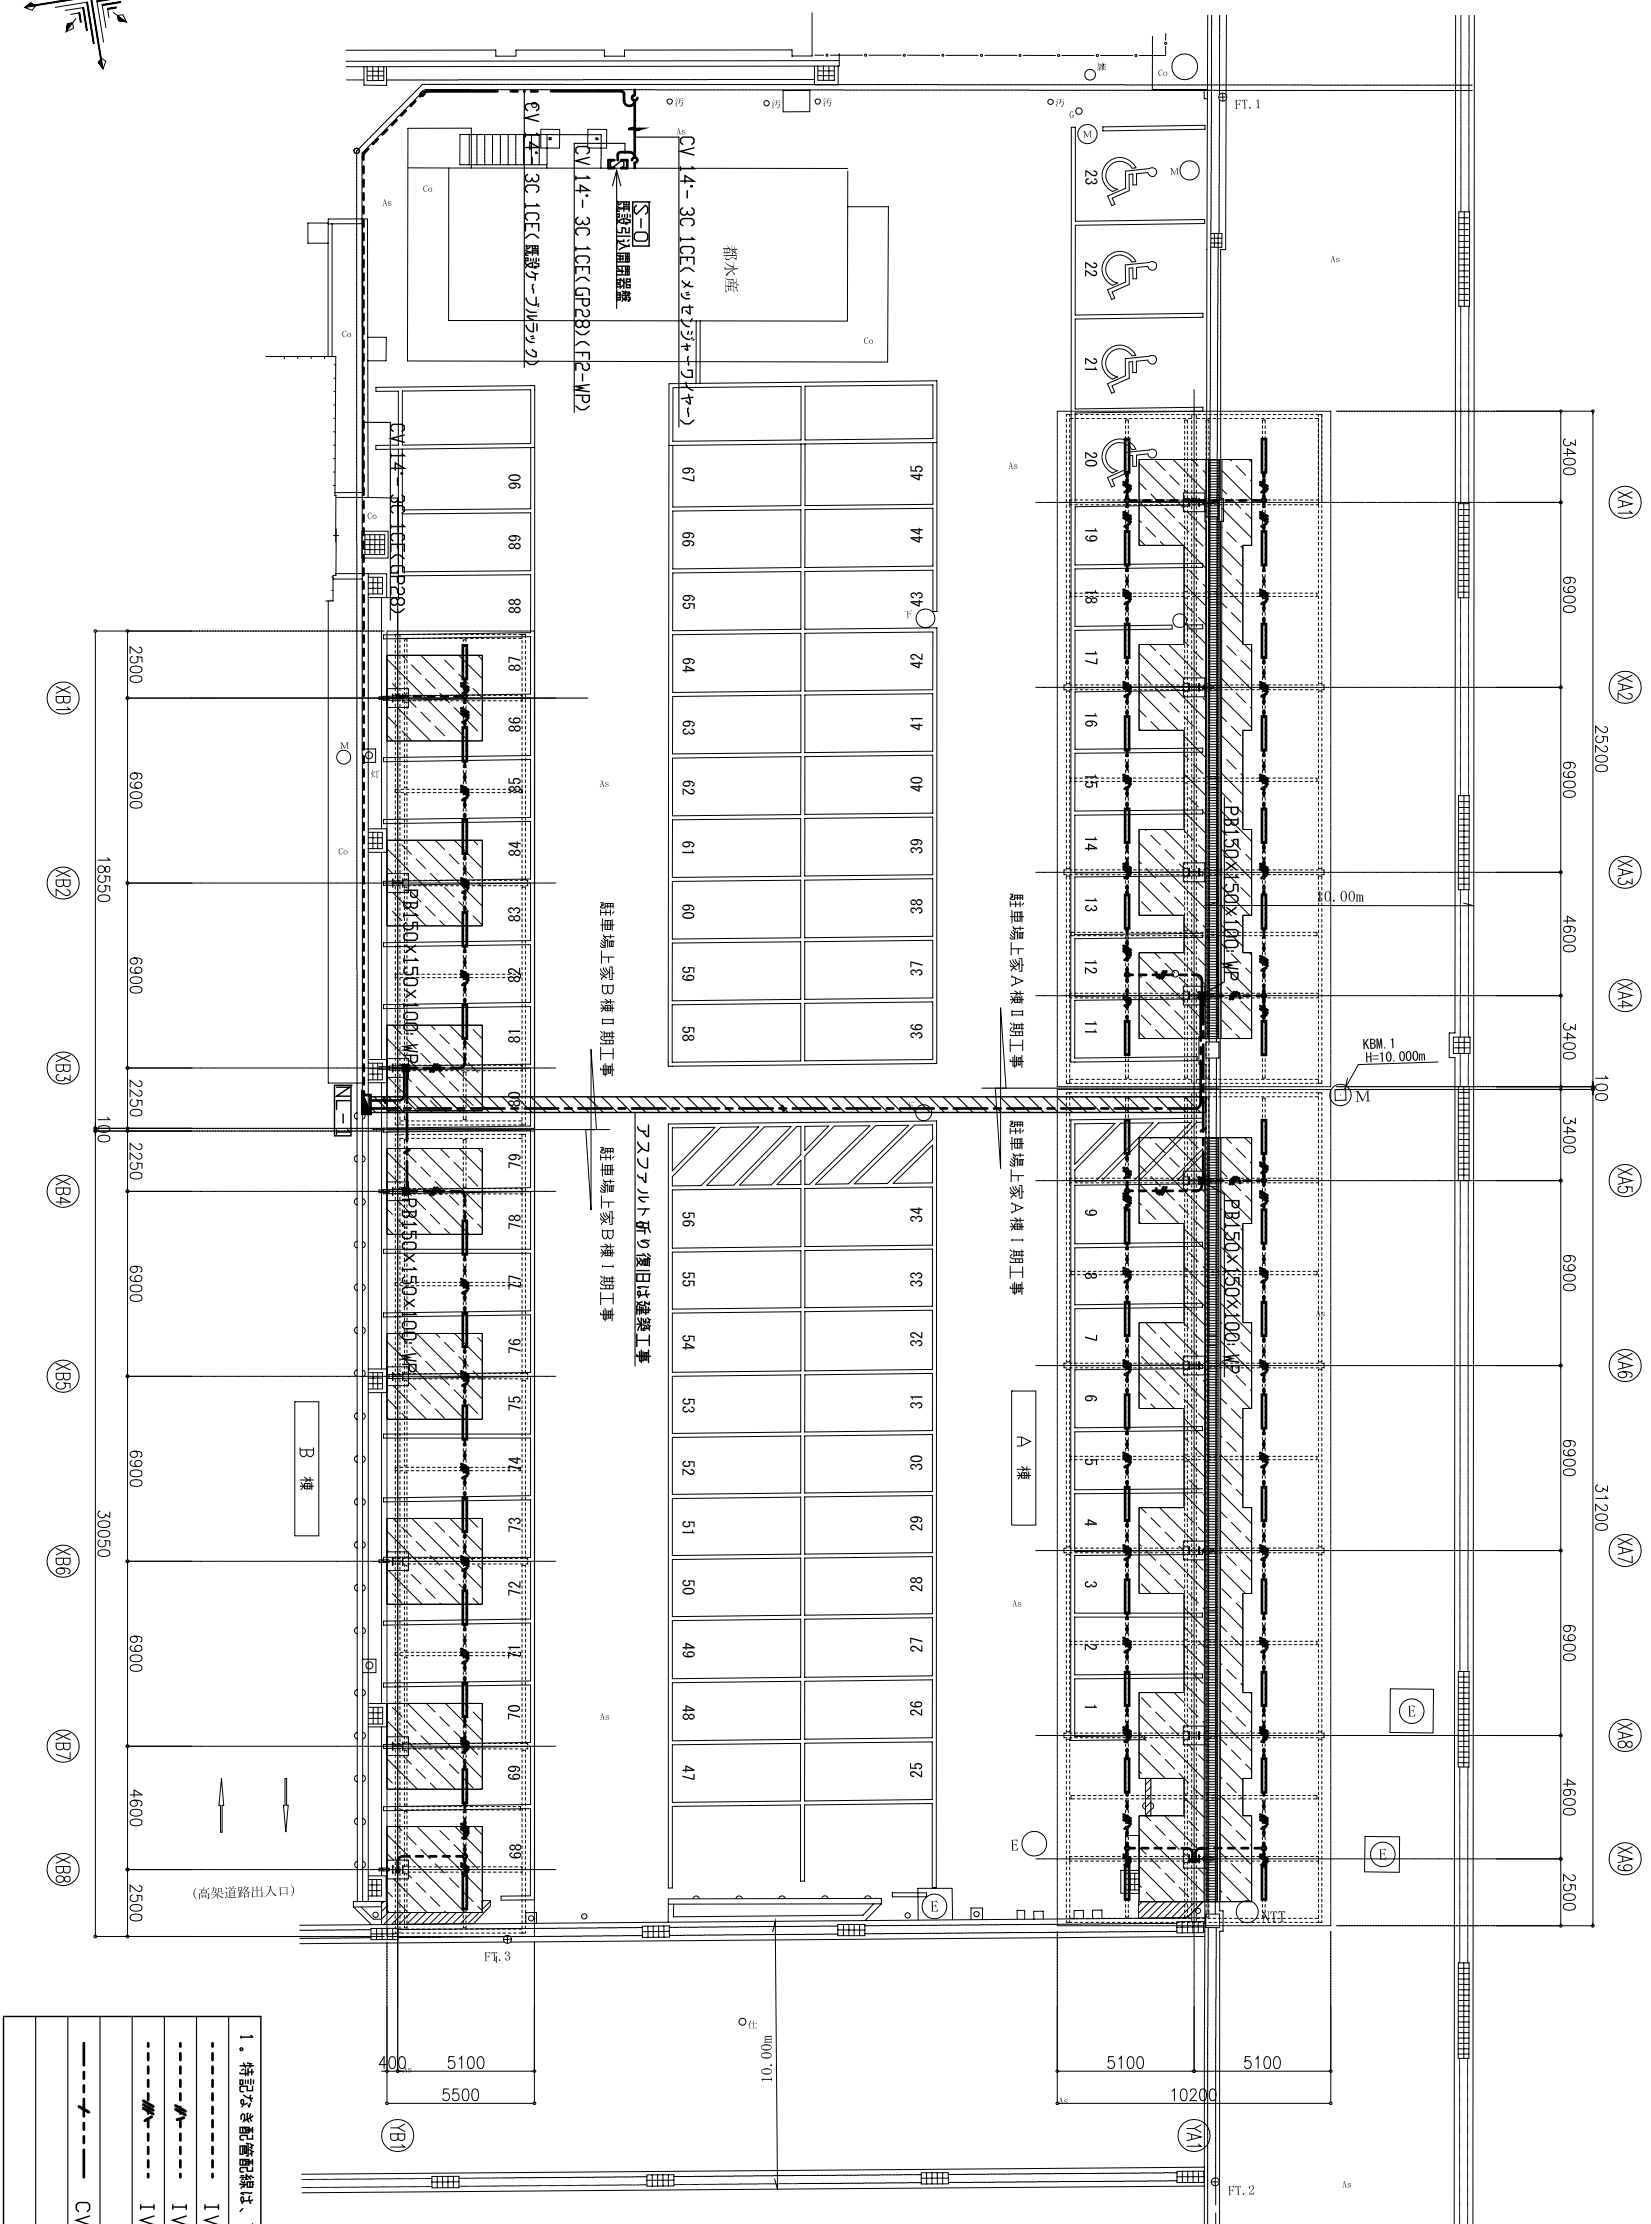

駐車場上新設平面図 1:200

1. 特記なき配管記号は、下記による。
- IV 1.6 x 2 (E19)
 - IV 1.6 x 2 E1.6 (E19)
 - IV 1.6 x 3 E1.6 (E19)
 - CV 3.5-3C ICE (FEP30) GL-600

日付	2018. 12. 14	名称	(仮称) 京都市中央卸売市場駐車場上新設工事	NO.	E-003
設計	1級建築士 登録 第147438号 大坂 茂 道	承認日付		縮尺	1:200
		図名	電灯図面平面図	縮尺NO.	